

Bearings are based upon assuming the west line of the NW1/4 to bear N00°00'00"E.


November 2, 1985

For Richard Davig, description for road dedication:

A 60' wide parcel of land in the NW1/4 NW1/4 of Section 14, T12N, R4W, Town of Viroqua, Vernon County, WI., to be used for Town road purposes, described as follows:

commencing at a 3/4" iron bar at the West 1/4 Corner of said Section 14; thence N00°00'00"E 1326.75' to a 3/4" iron bar at the southwest corner of the NW1/4 NW1/4, the point of beginning. Thence continuing along the west line of the NW1/4 NW1/4 N00°00'00"E 767.97' to a 3/4" iron bar on the southerly right of way line of Harrison Hollow Road; thence continuing N00°00'00"E 33.26' to a point in the centerline of said road; thence S82°47'30"E 9.63' to the point of curve of a 665.00' radius curve to the right; thence 51.15' along said curve, the chord of which bears S80°35'17"E 51.13'; thence S00°00'00"W 33.73' to a 3/4" iron bar at the aforementioned southerly right of way line of Harrison Hollow Road; thence continuing S00°00'00"W 759.72' to a 3/4" iron bar on the south line of the NW1/4 NW1/4; thence N88°17'34"W 60.03' to the point of beginning. Said parcel contains 1.10 acres, including that portion in existing Harrison Hollow Road right of way.


- Iron Monument Found
- 3/4" X 30" Iron Bar Set

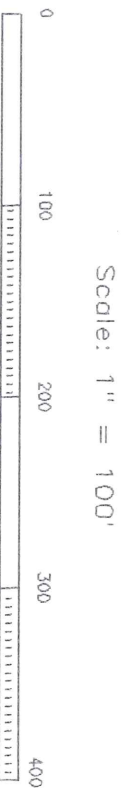

SURVEYOR'S CERTIFICATE

I, F. Curtis Crook, Registered Land Surveyor, hereby certify that I have complied with State laws while conducting this survey, and that this survey map and description is a correct and true representation thereof, to the best of my knowledge and belief.

F. Curtis Crook 11.31.95
F. Curtis Crook R.L.S. 1292

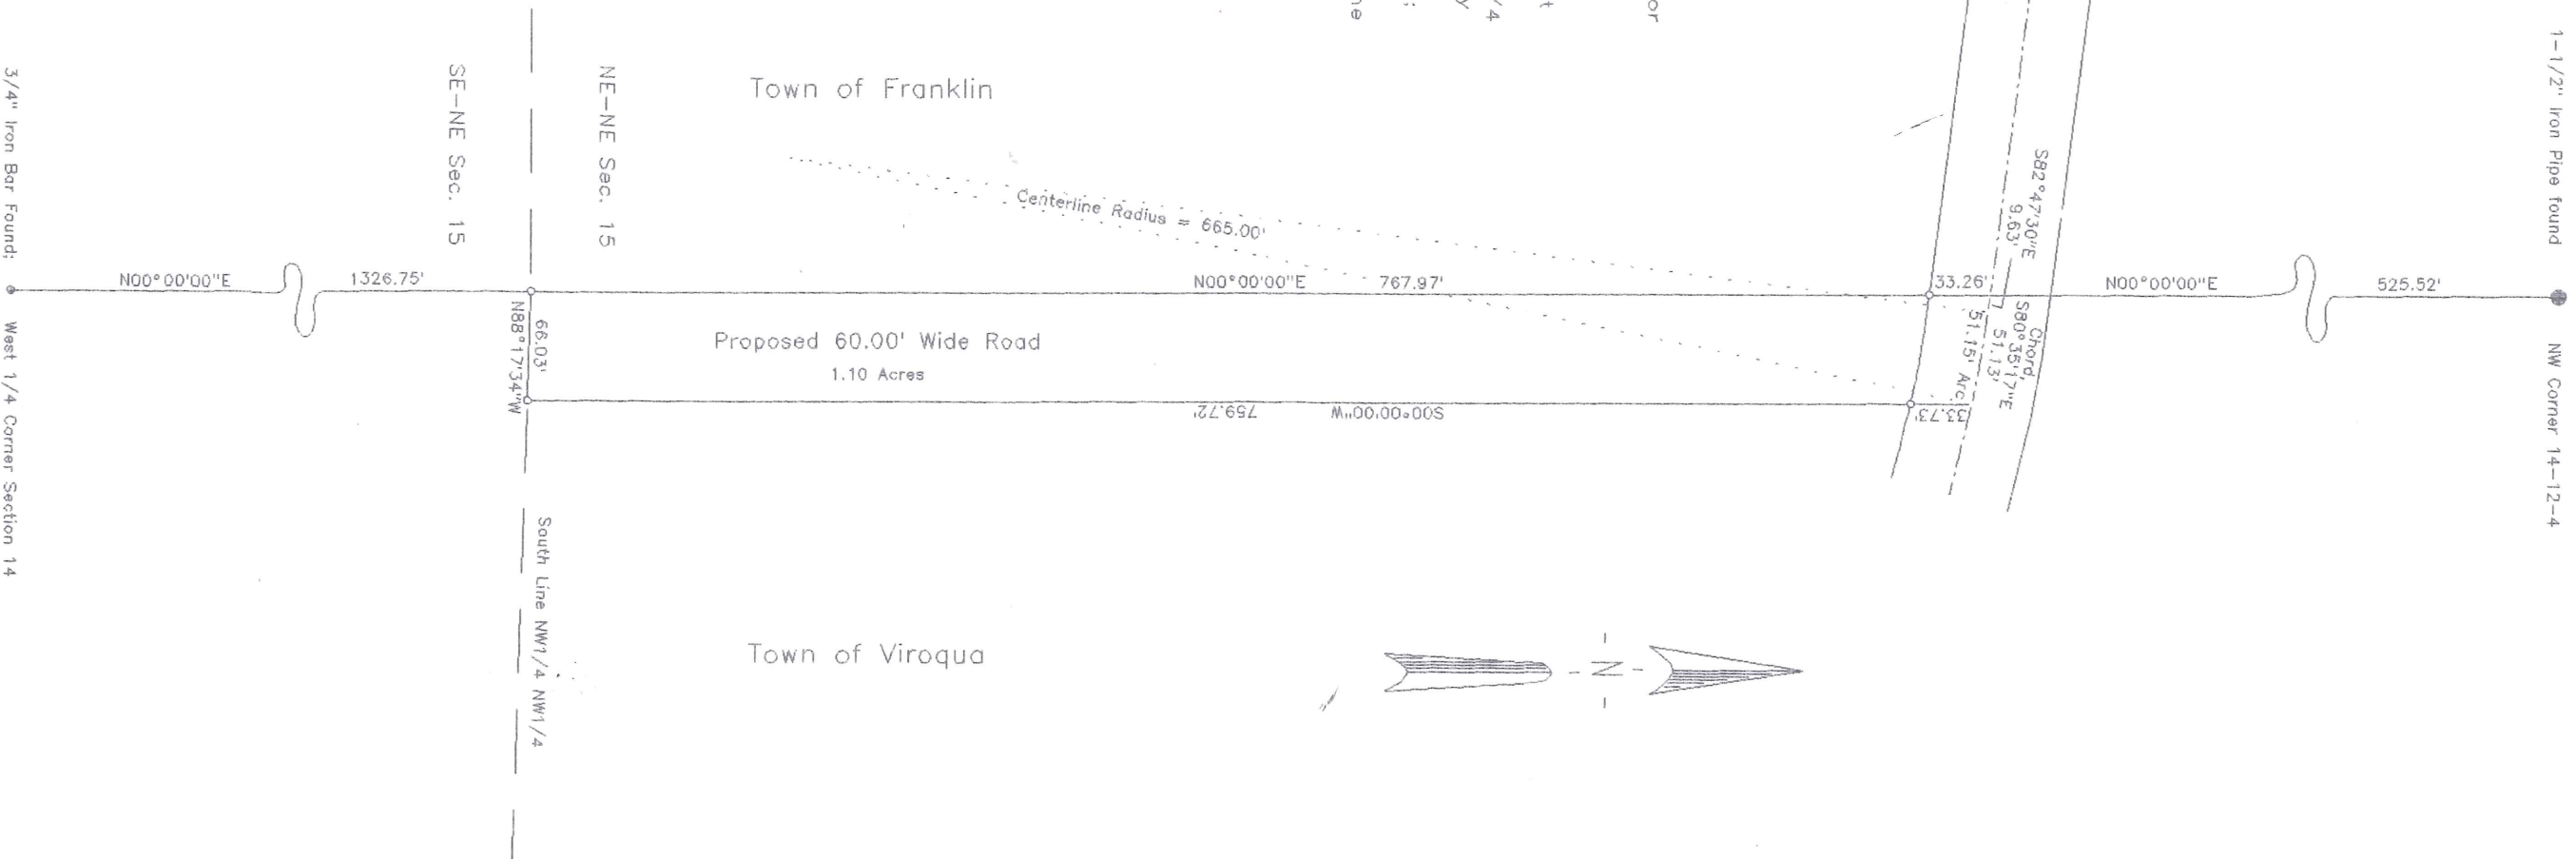

survey for
Richard Davig
to Town of Viroqua,
Road Dedication;
Part NW1/4 NW1/4
Sec 14 T12N R4W,
Town of Viroqua,
Vernon County, WI.